


DESIGNED BY:
DEREK CHAU
2952 FLORIDA STREET
OAKLAND, CA 94602
(510) 531-3818




REVISION		
NO.	DATE	COMMENT
▲		
▲		
▲		
▲		

SHARON BUTTICI
DINING ROOM ADDITION
 105 CLOUDVIEW RD, SAUSALITO, CALIFORNIA

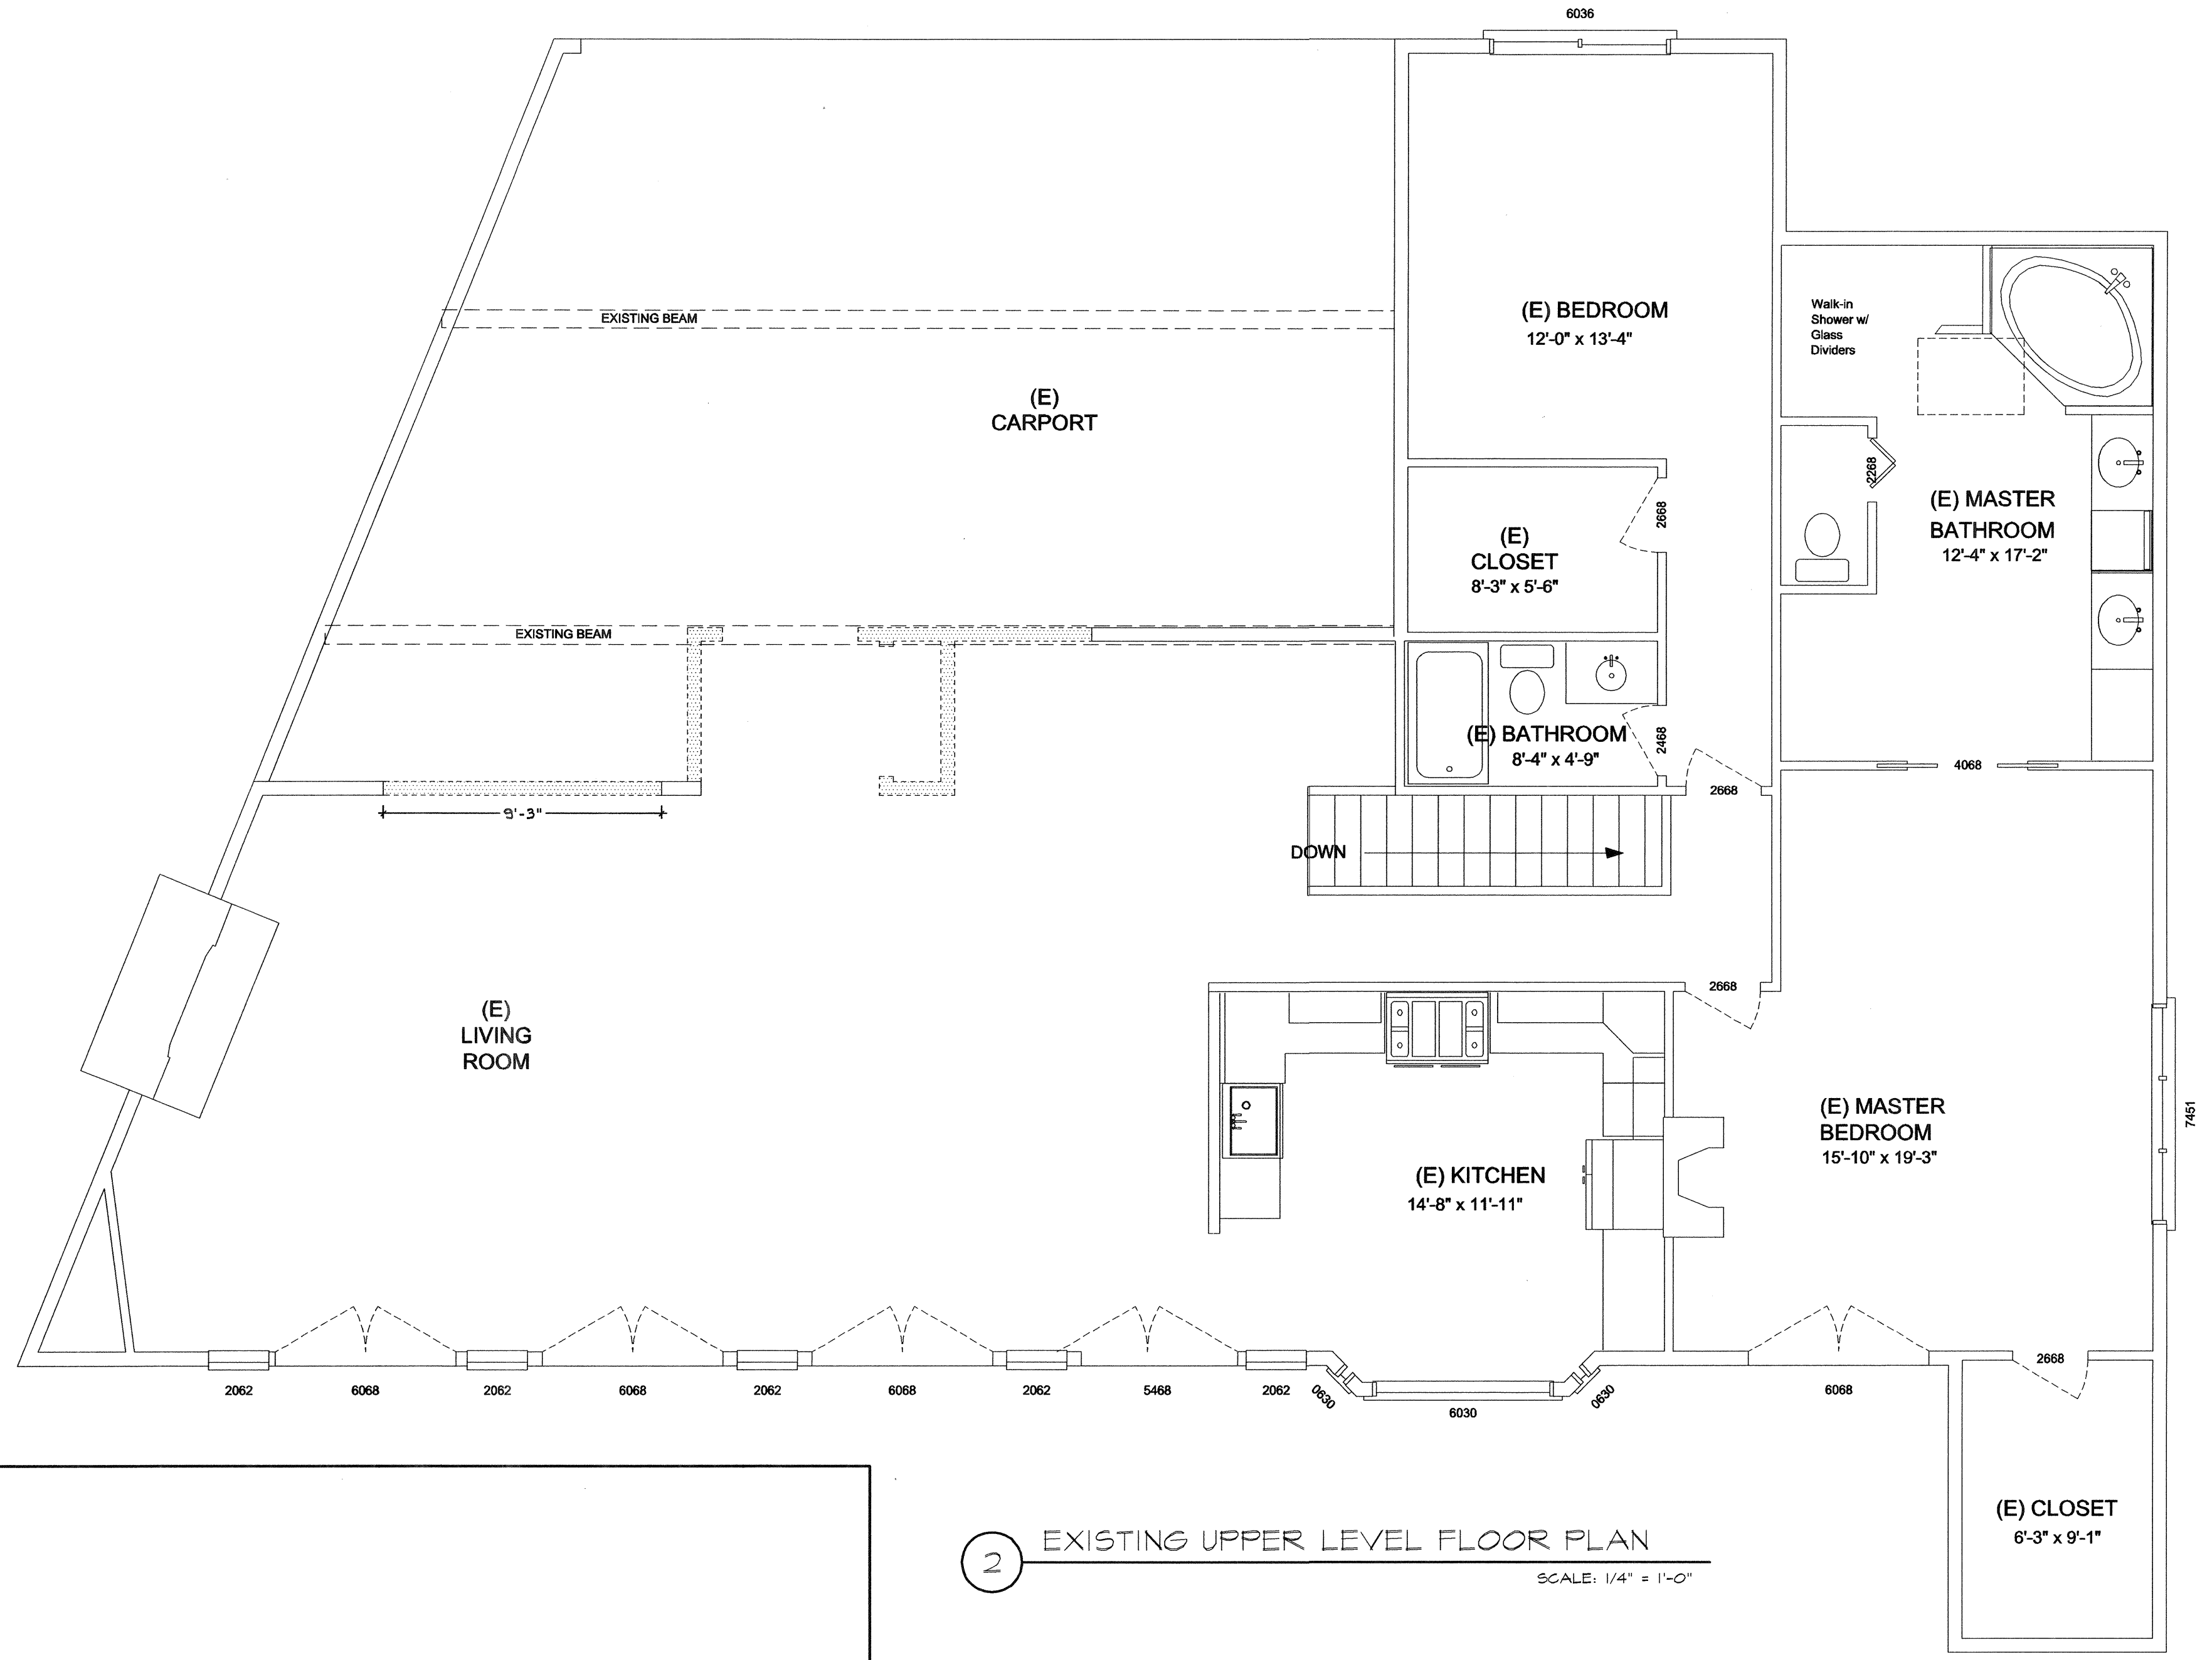

2 EXISTING UPPER LEVEL FLOOR PLAN
SCALE: 1/4" = 1'-0"

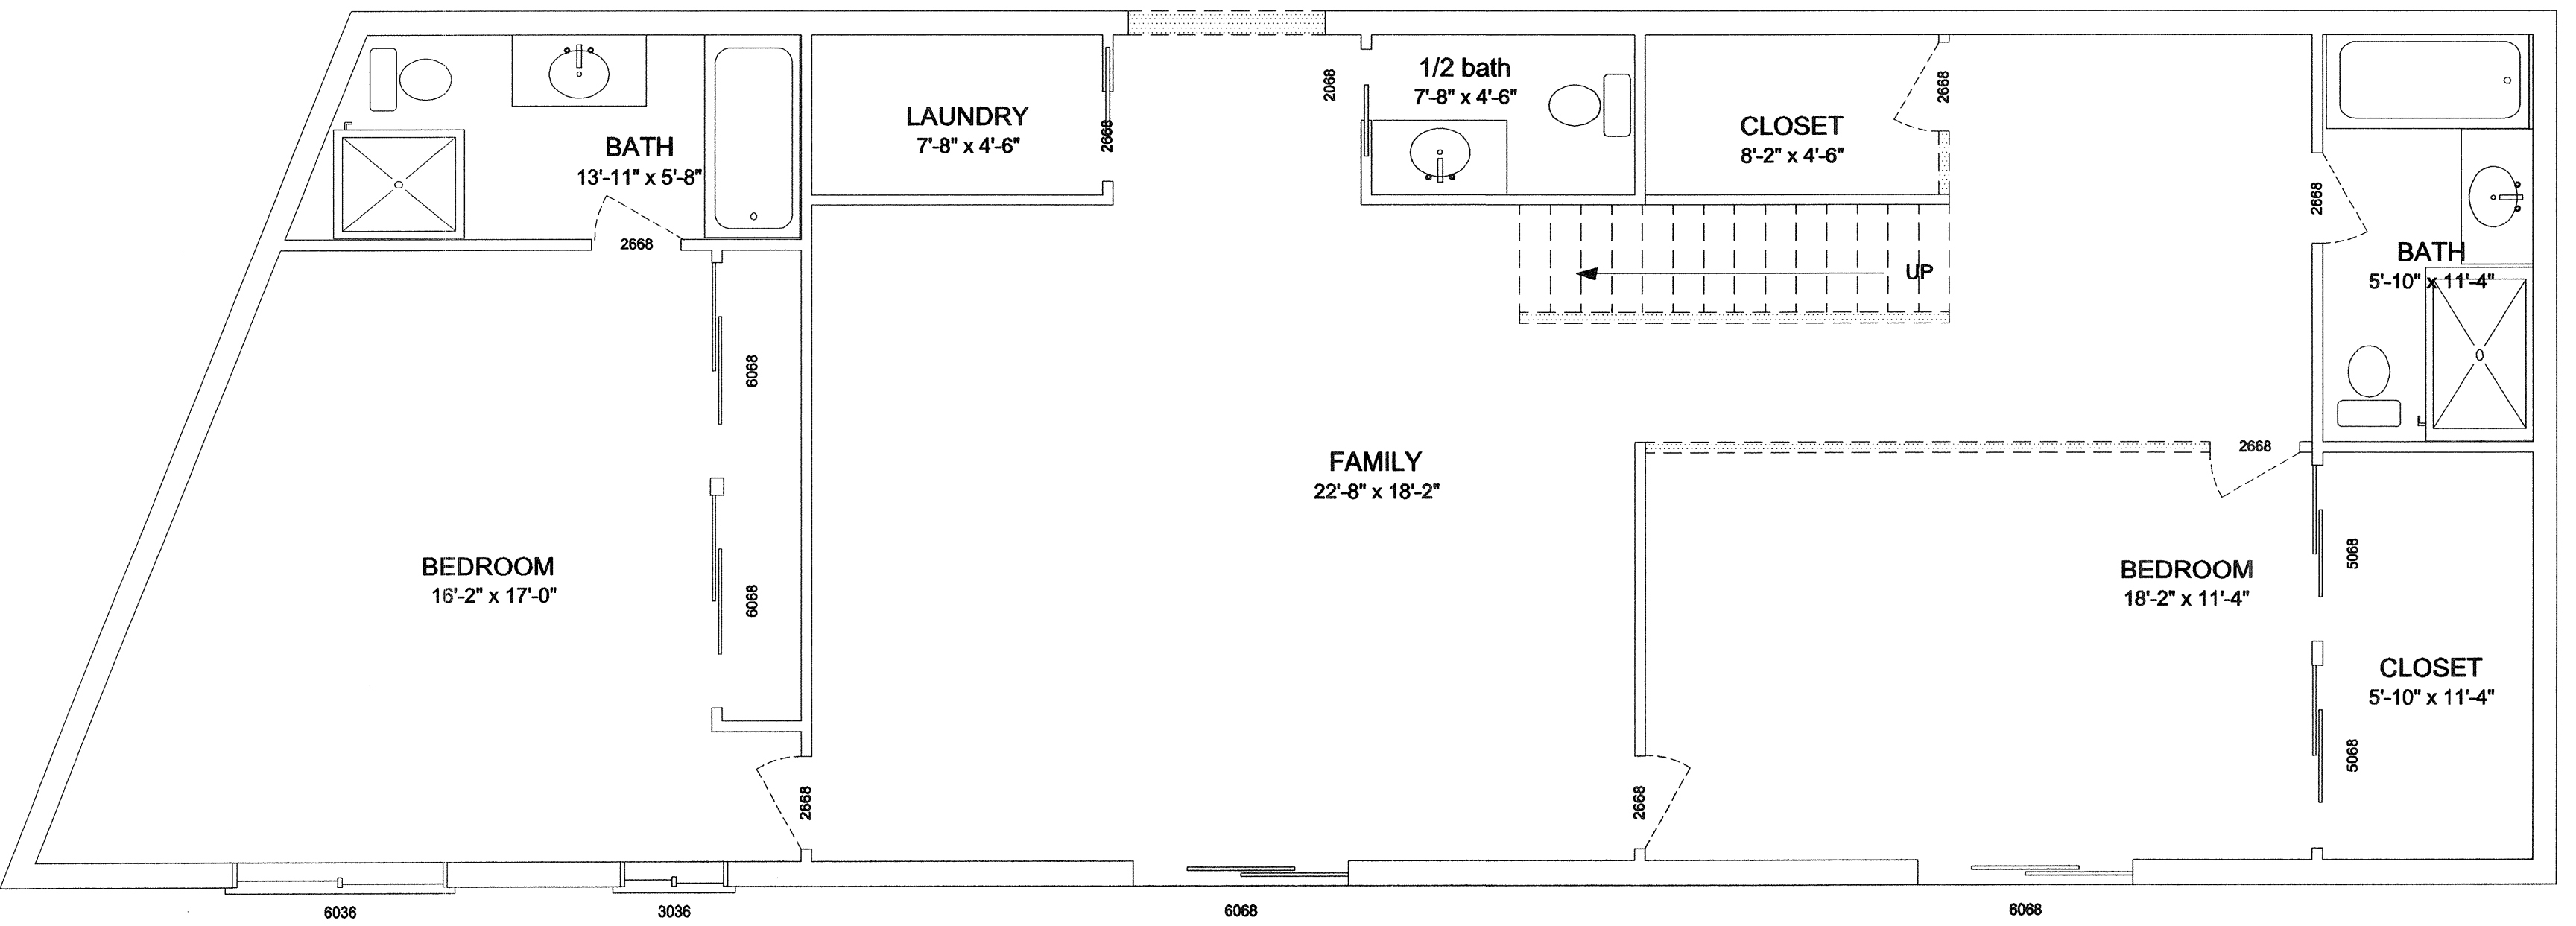

1 EXISTING LOWER LEVEL FLOOR PLAN
SCALE: 1/4" = 1'-0"

PROJECT
DATE: OCTOBER 31, 2007
SCALE: AS NOTED
DRAWN BY: DEREK CHAU

SHEET TITLE
EXISTING FLOOR PLANS

SHEET
A-2
SHEET OF